



已批方案73-77,84-88栋立面




调整方案73-77,84-88栋立面

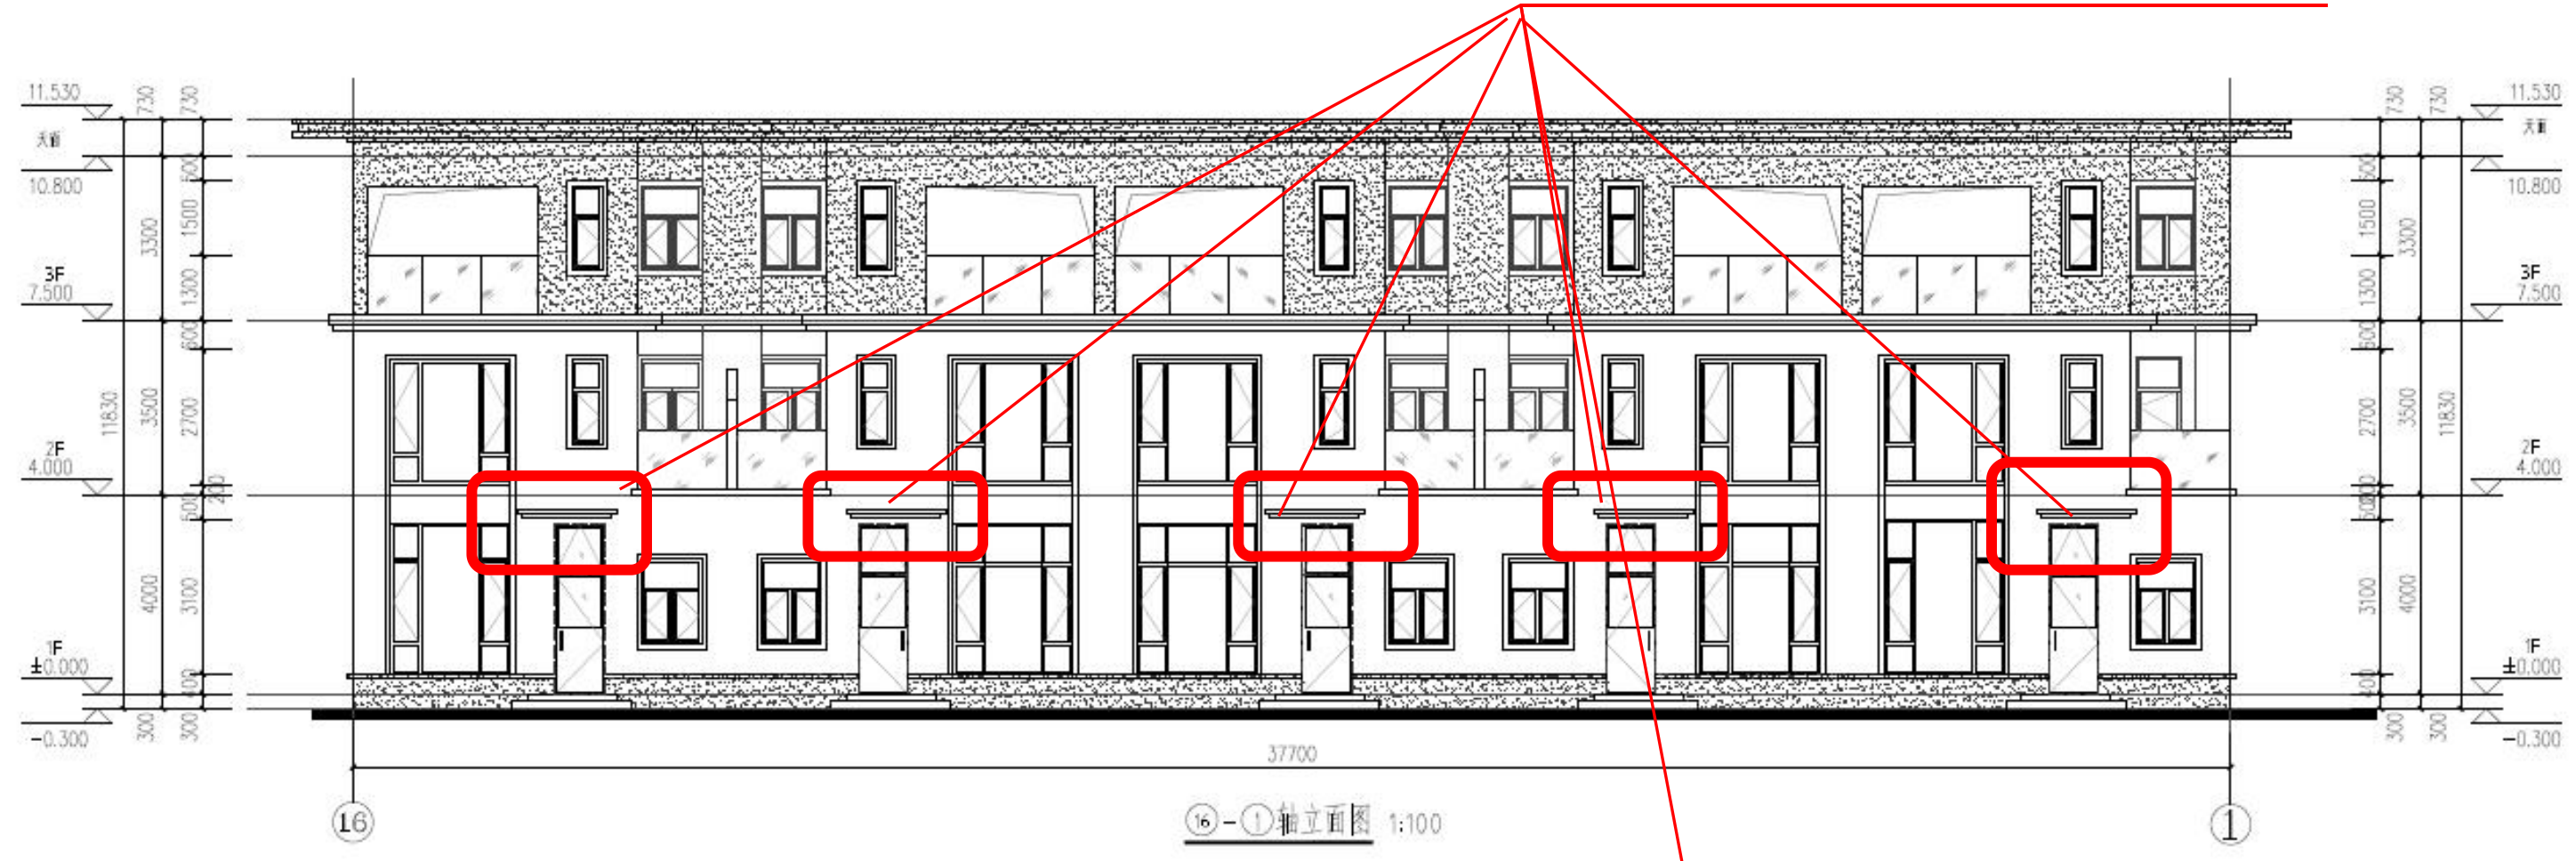

已批方案73-77,84-88栋平面

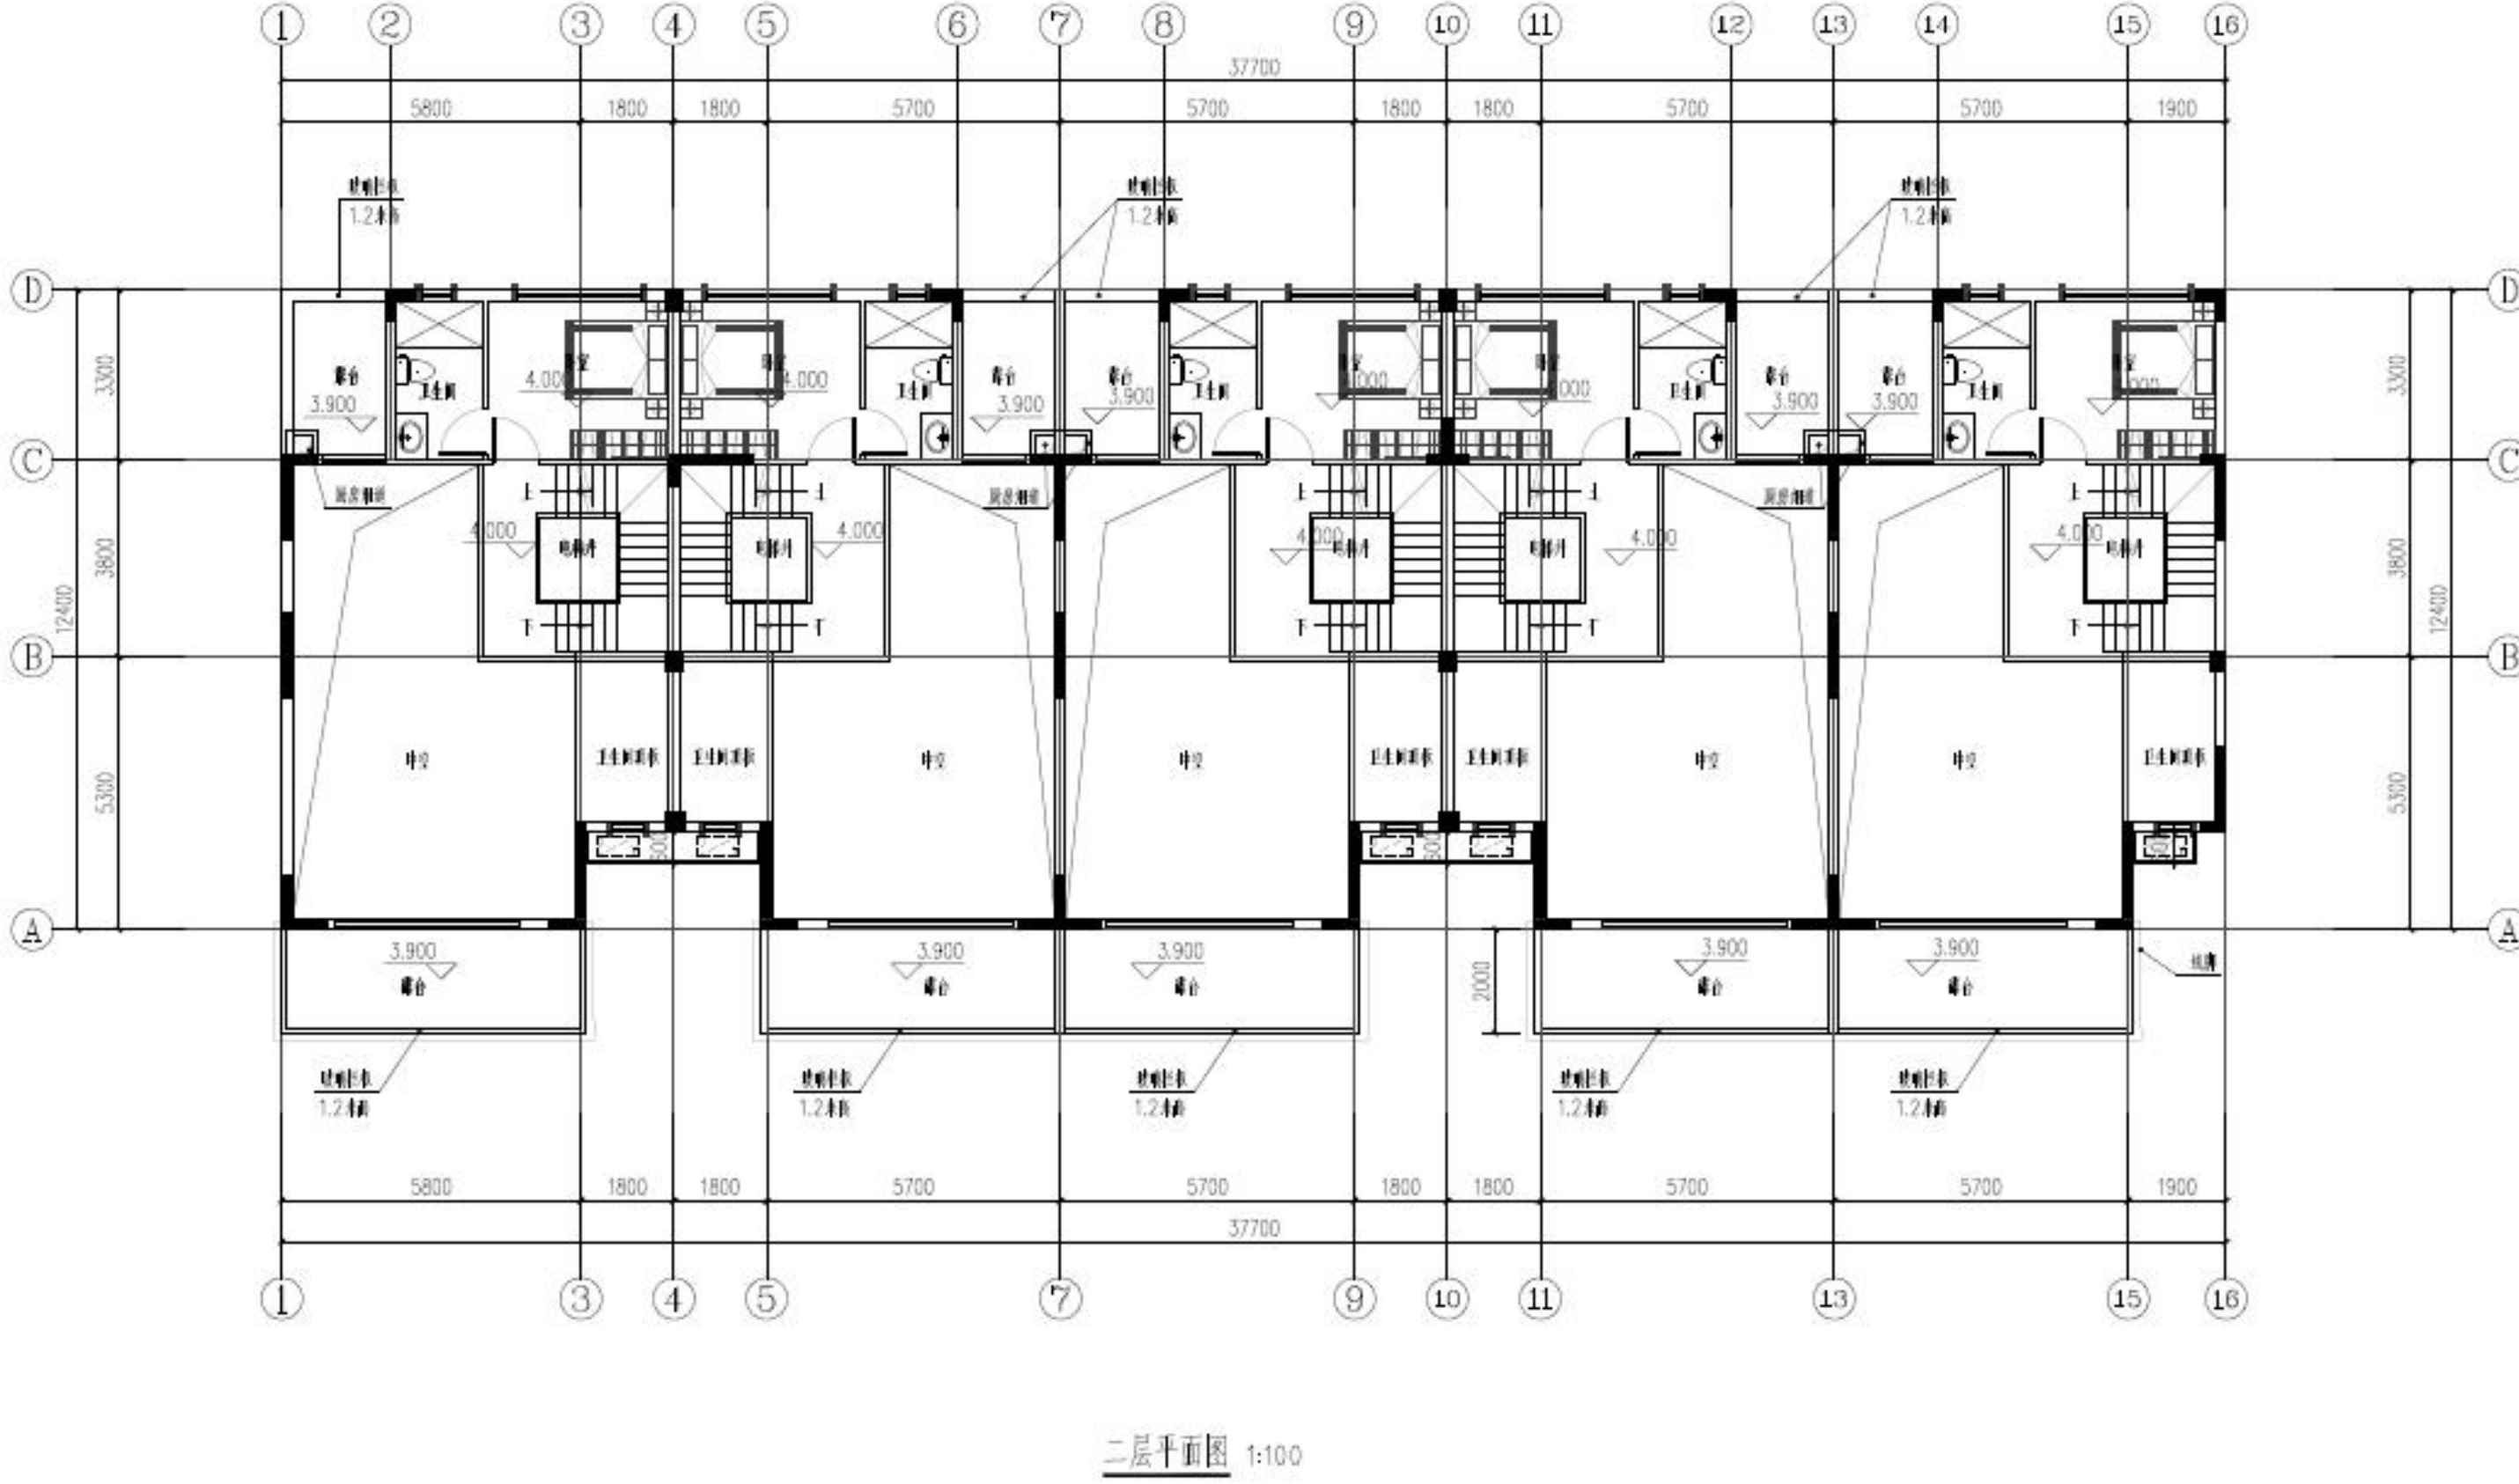


调整方案73-77,84-88栋平面

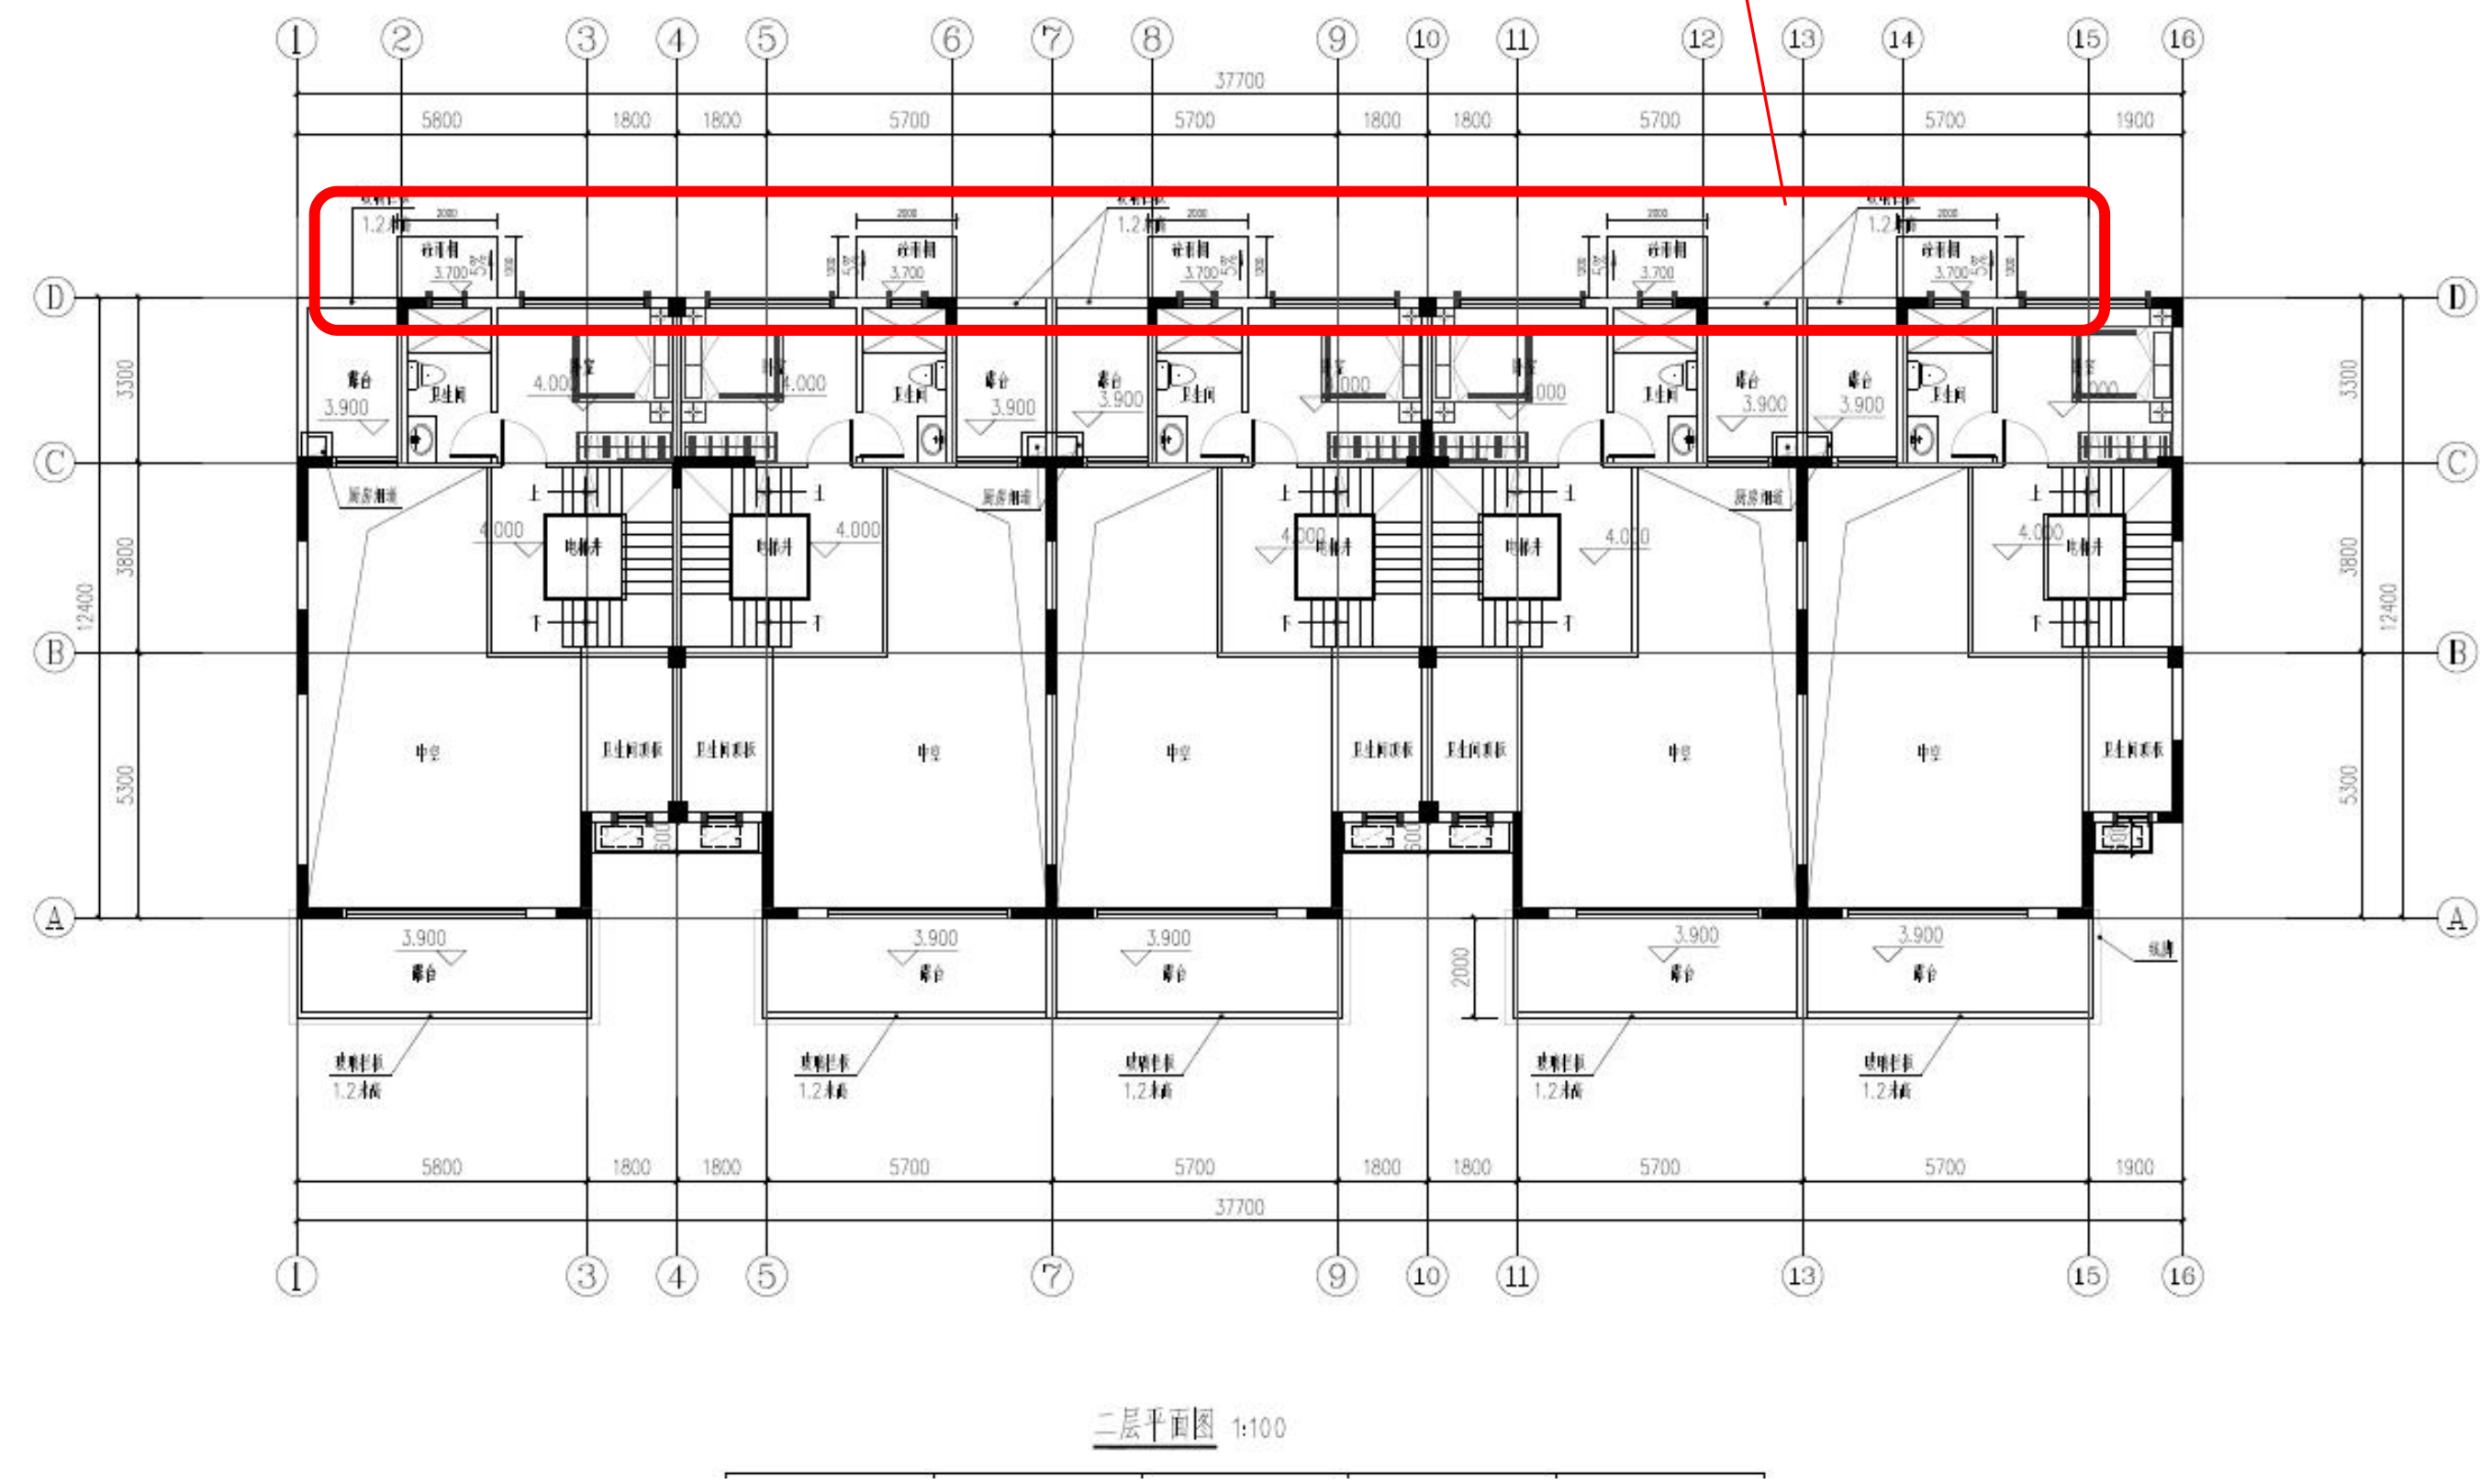


已批方案89-94,78-83,100-105栋立面




调整方案89-94,78-83,100-105栋立面

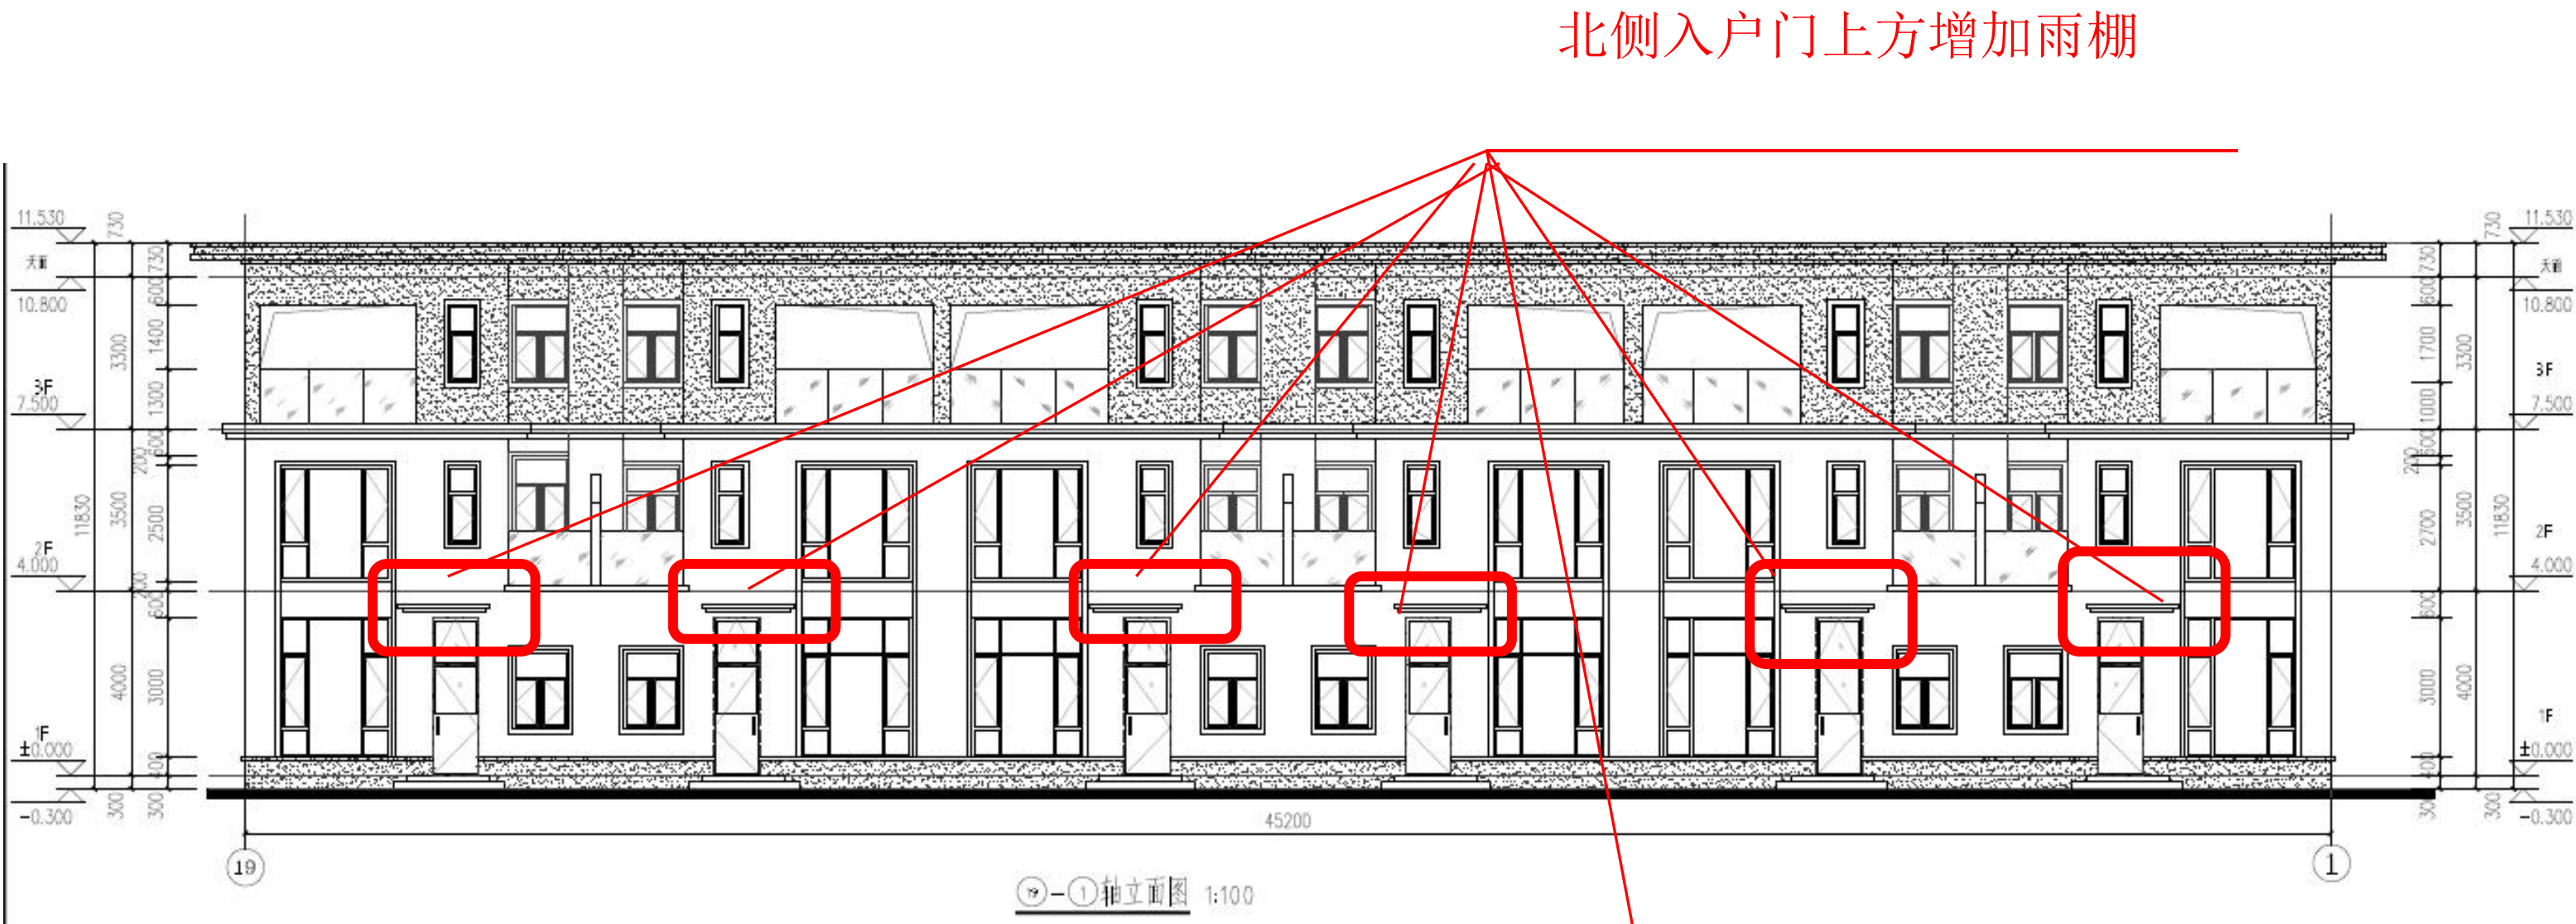

已批方案89-94,78-83,100-105栋平面

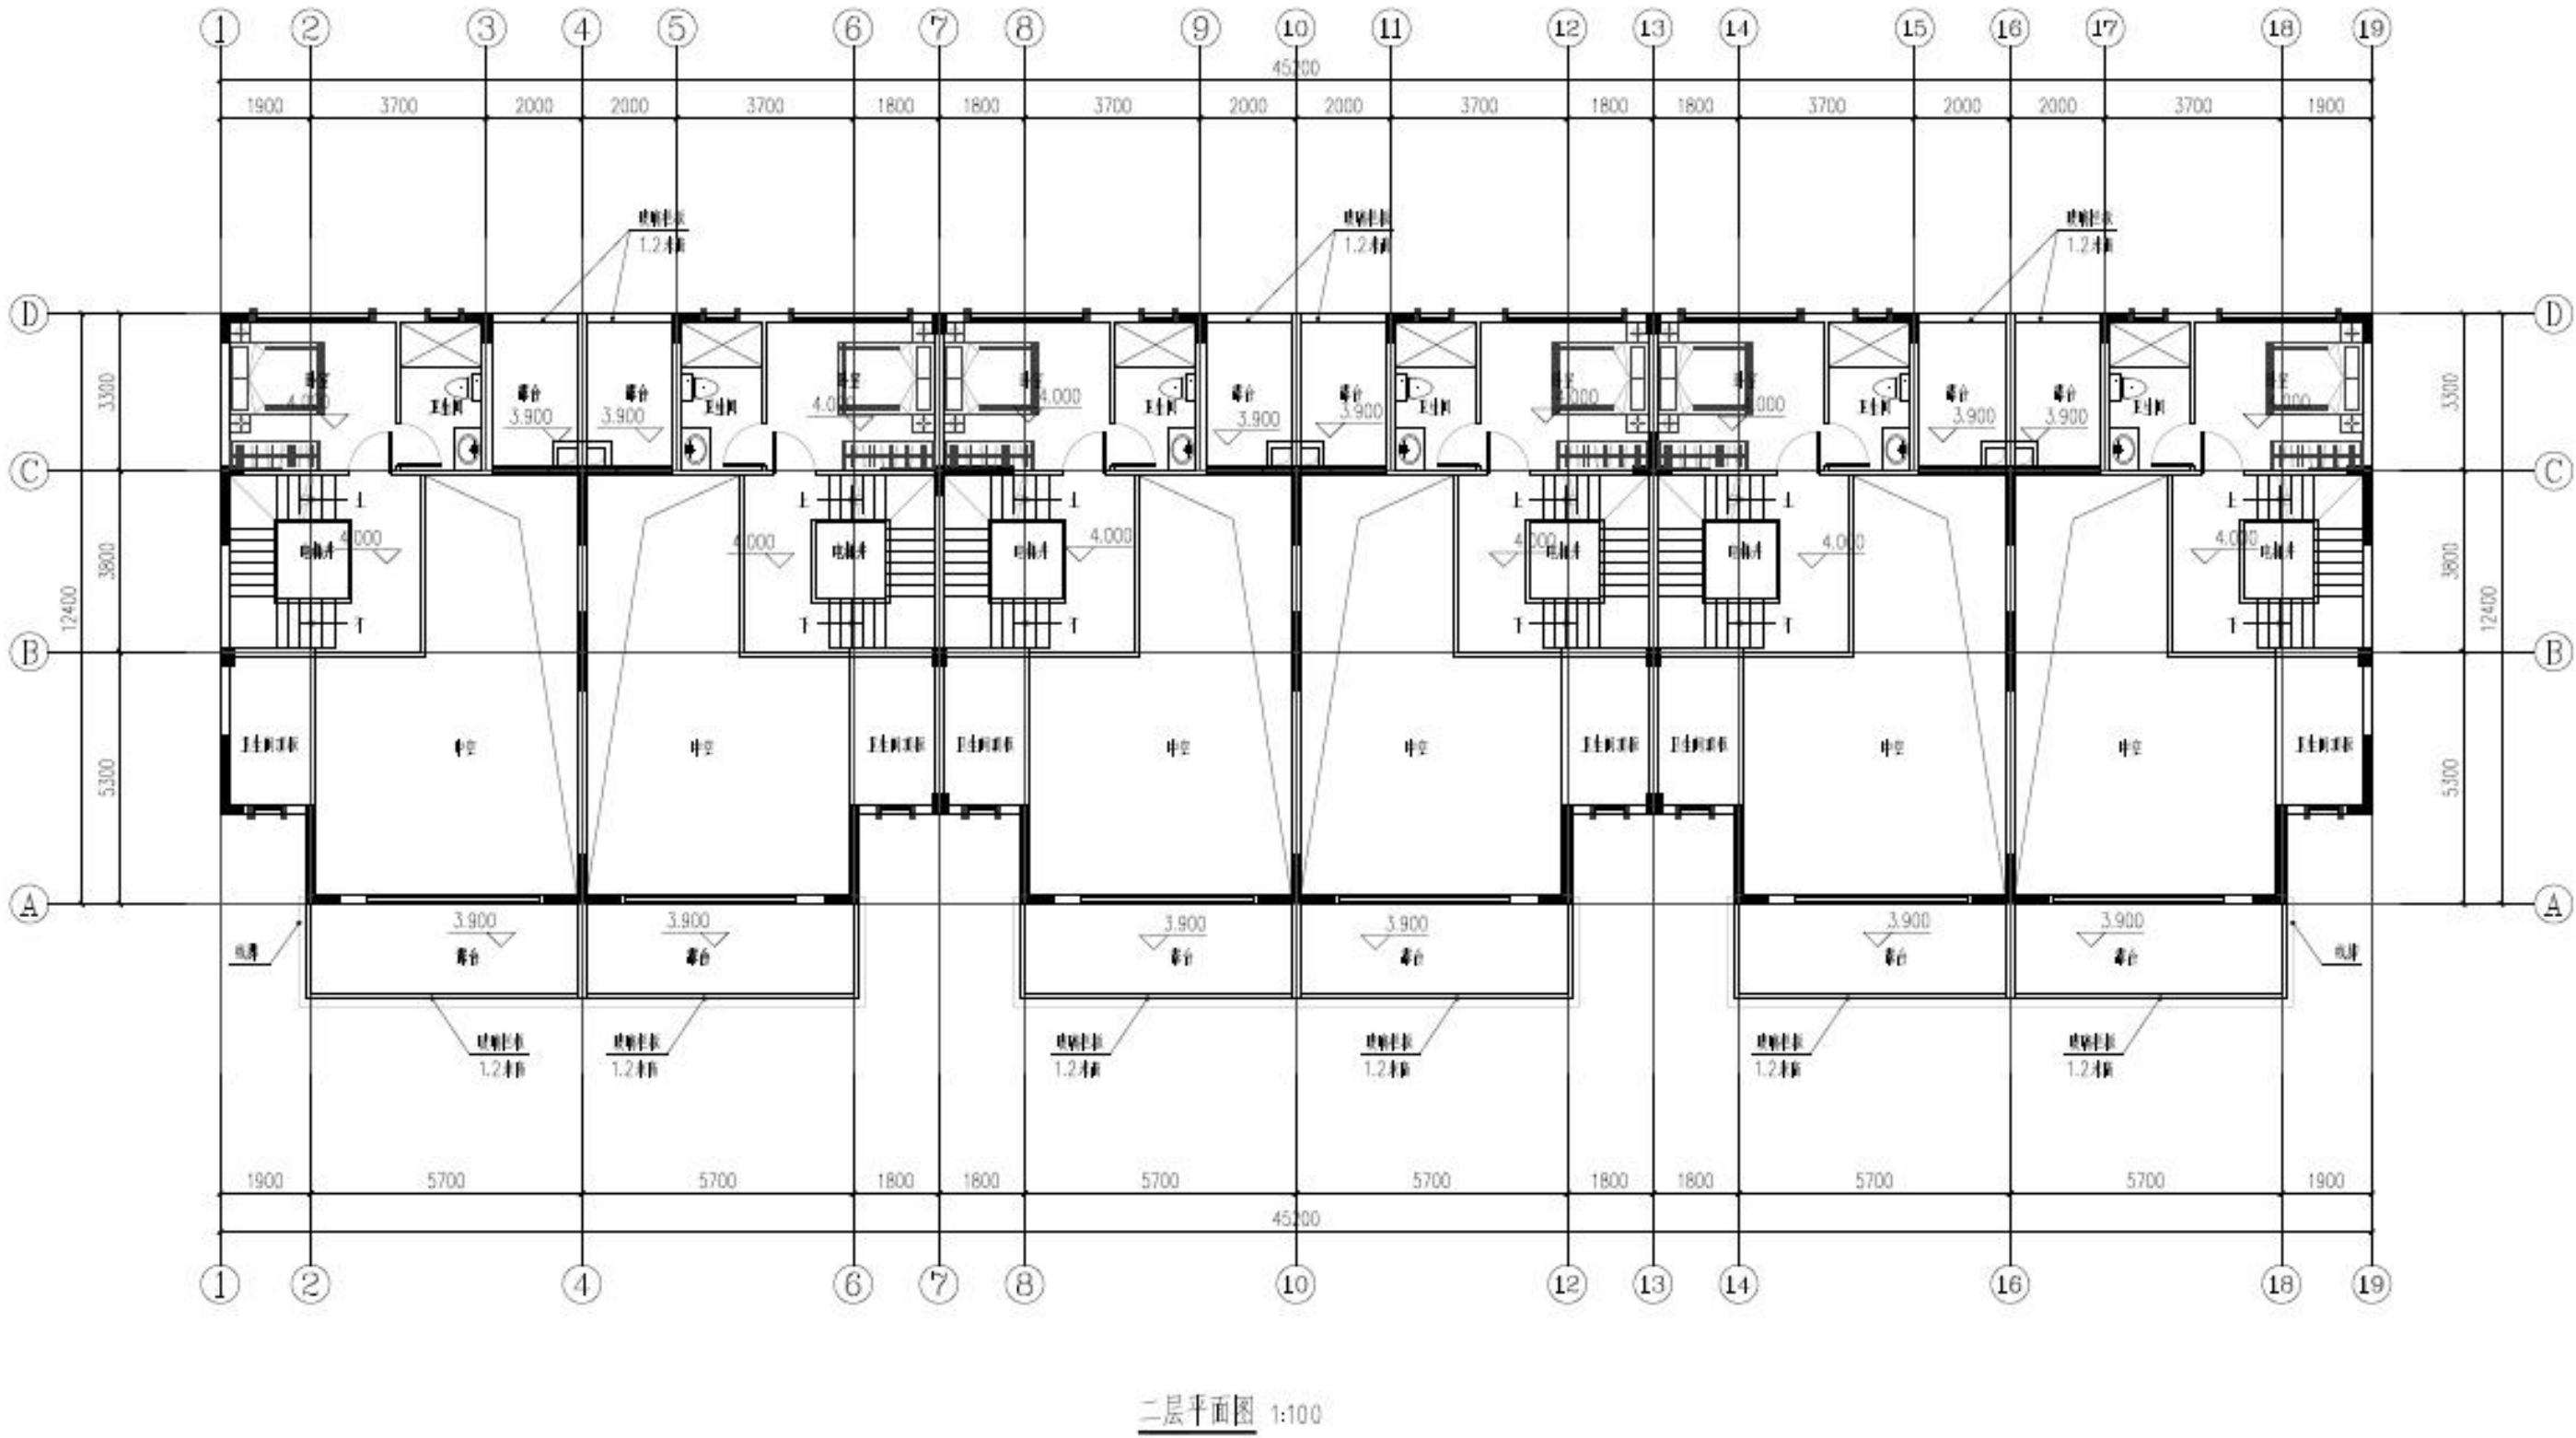


调整方案89-94,78-83,100-105栋平面

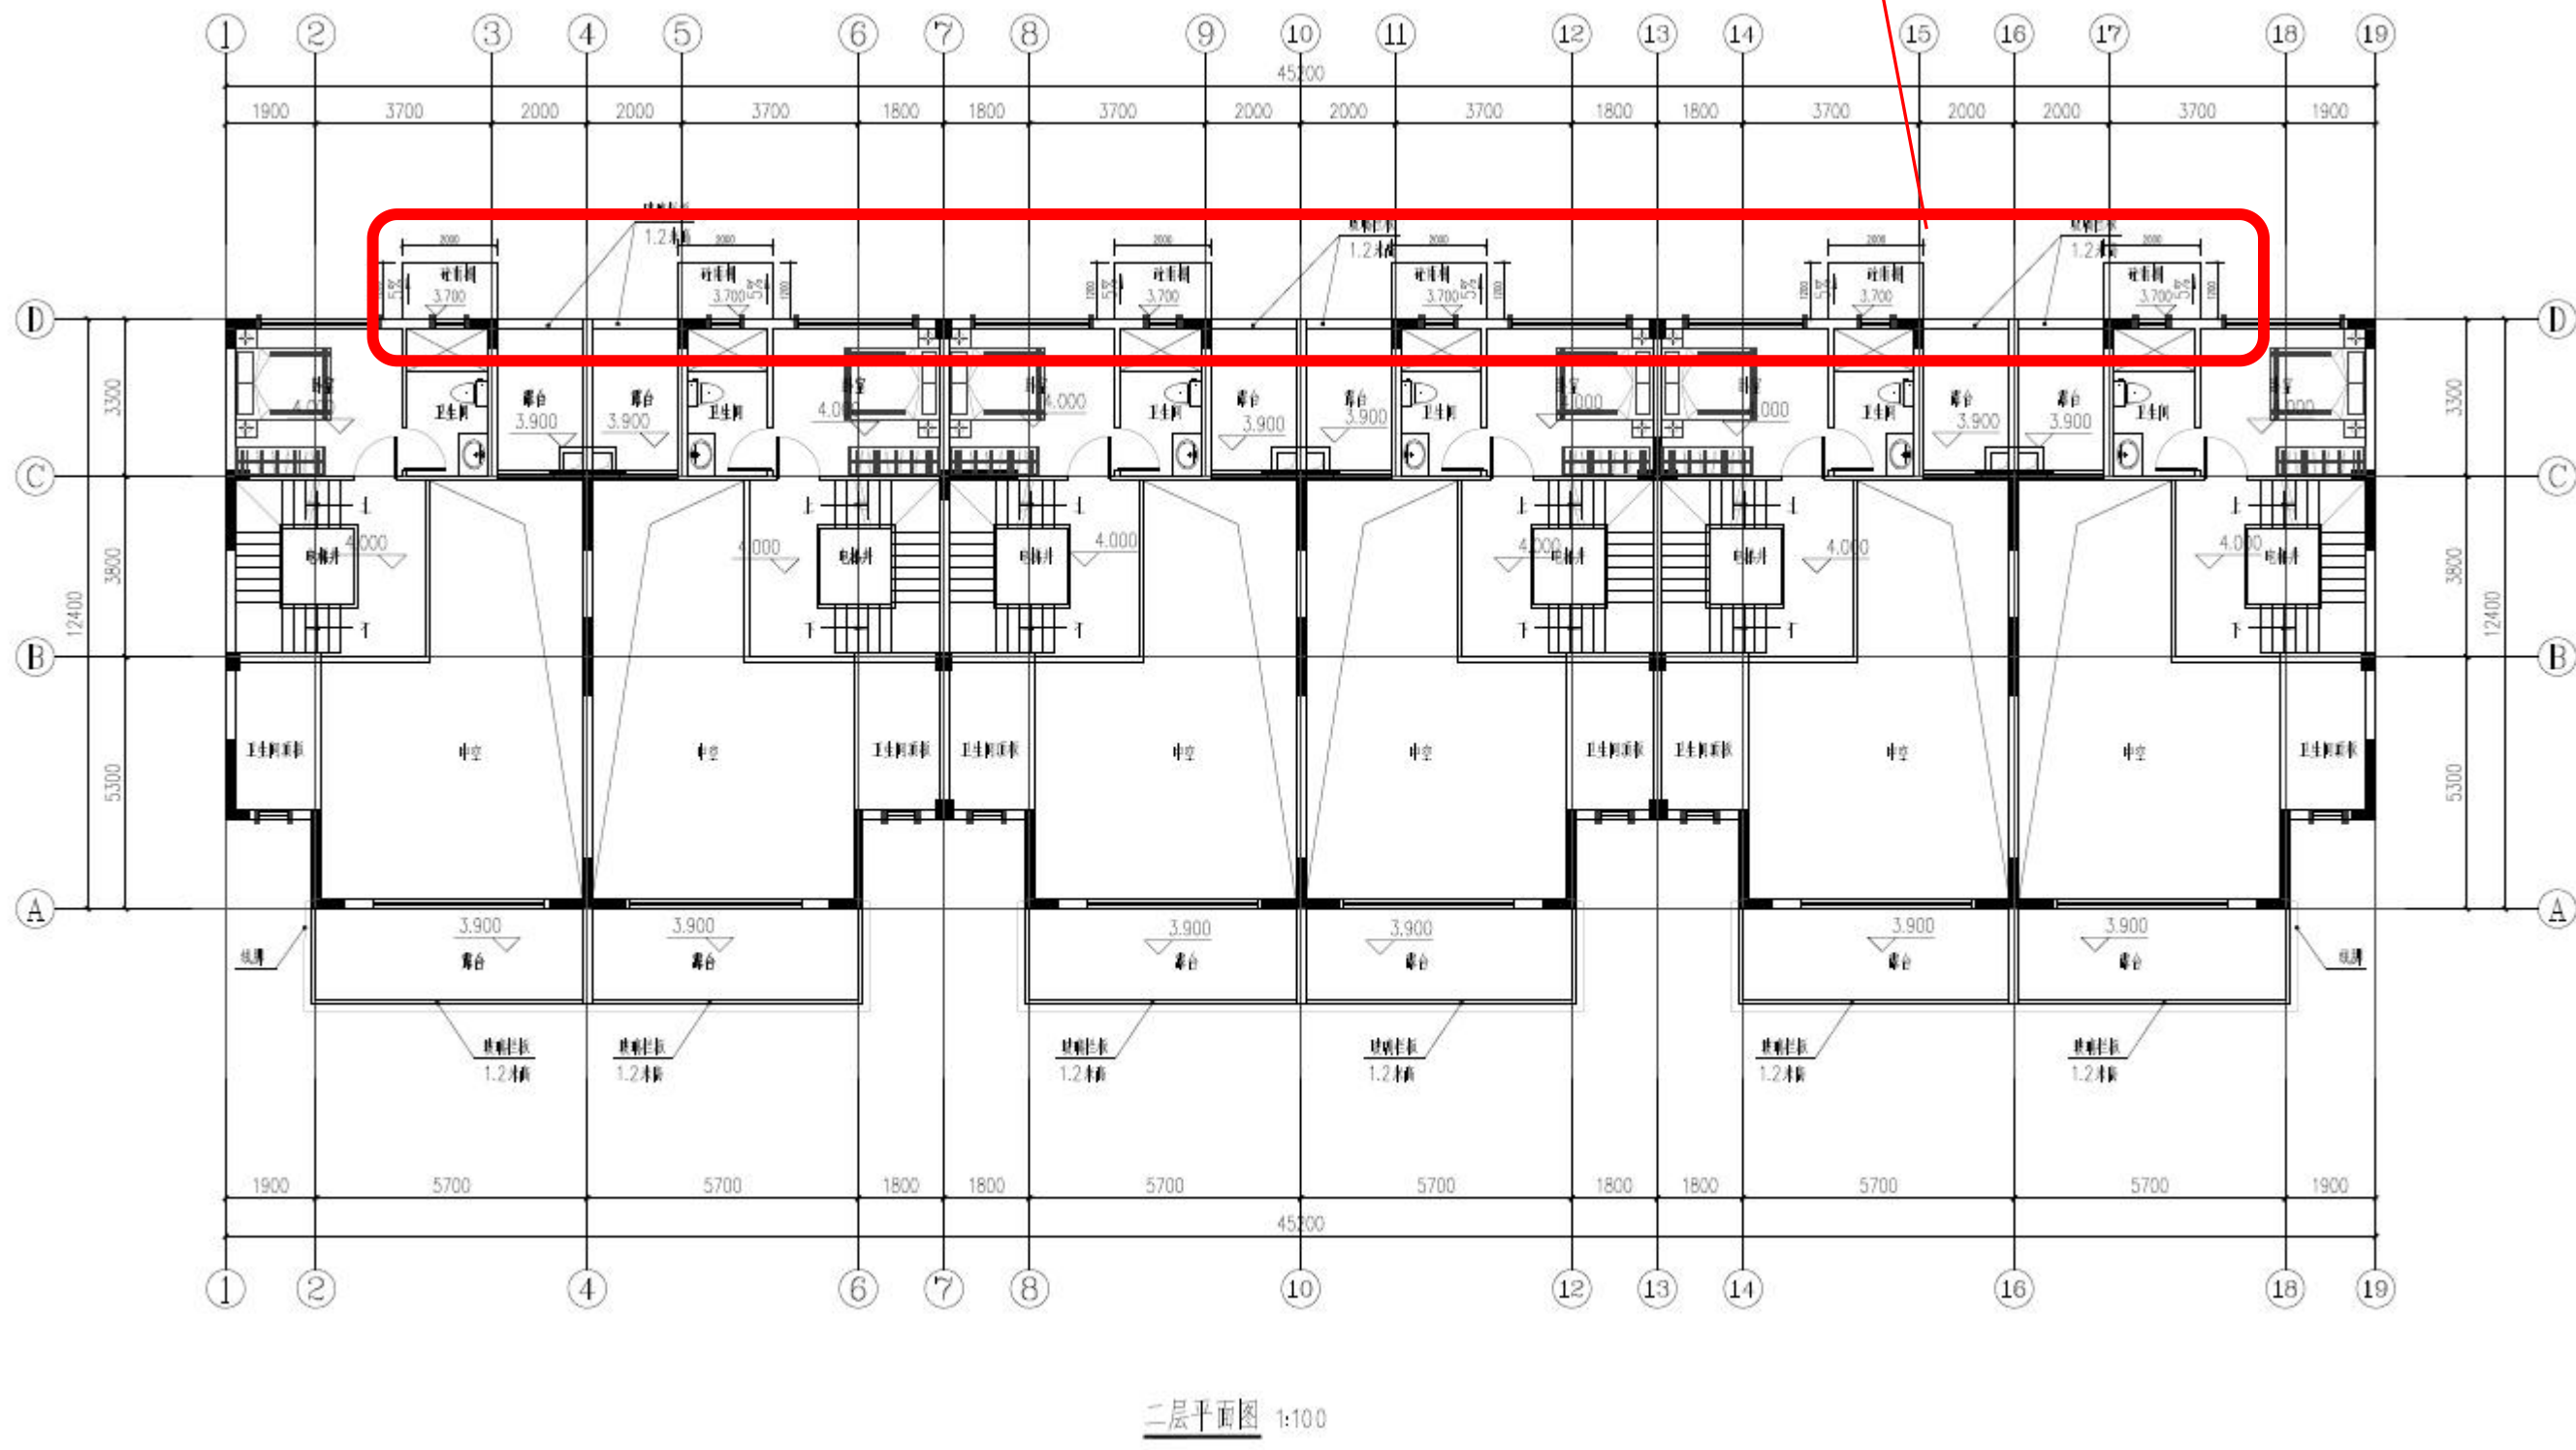


已批方案95-99栋立面




已批方案95-99栋平面

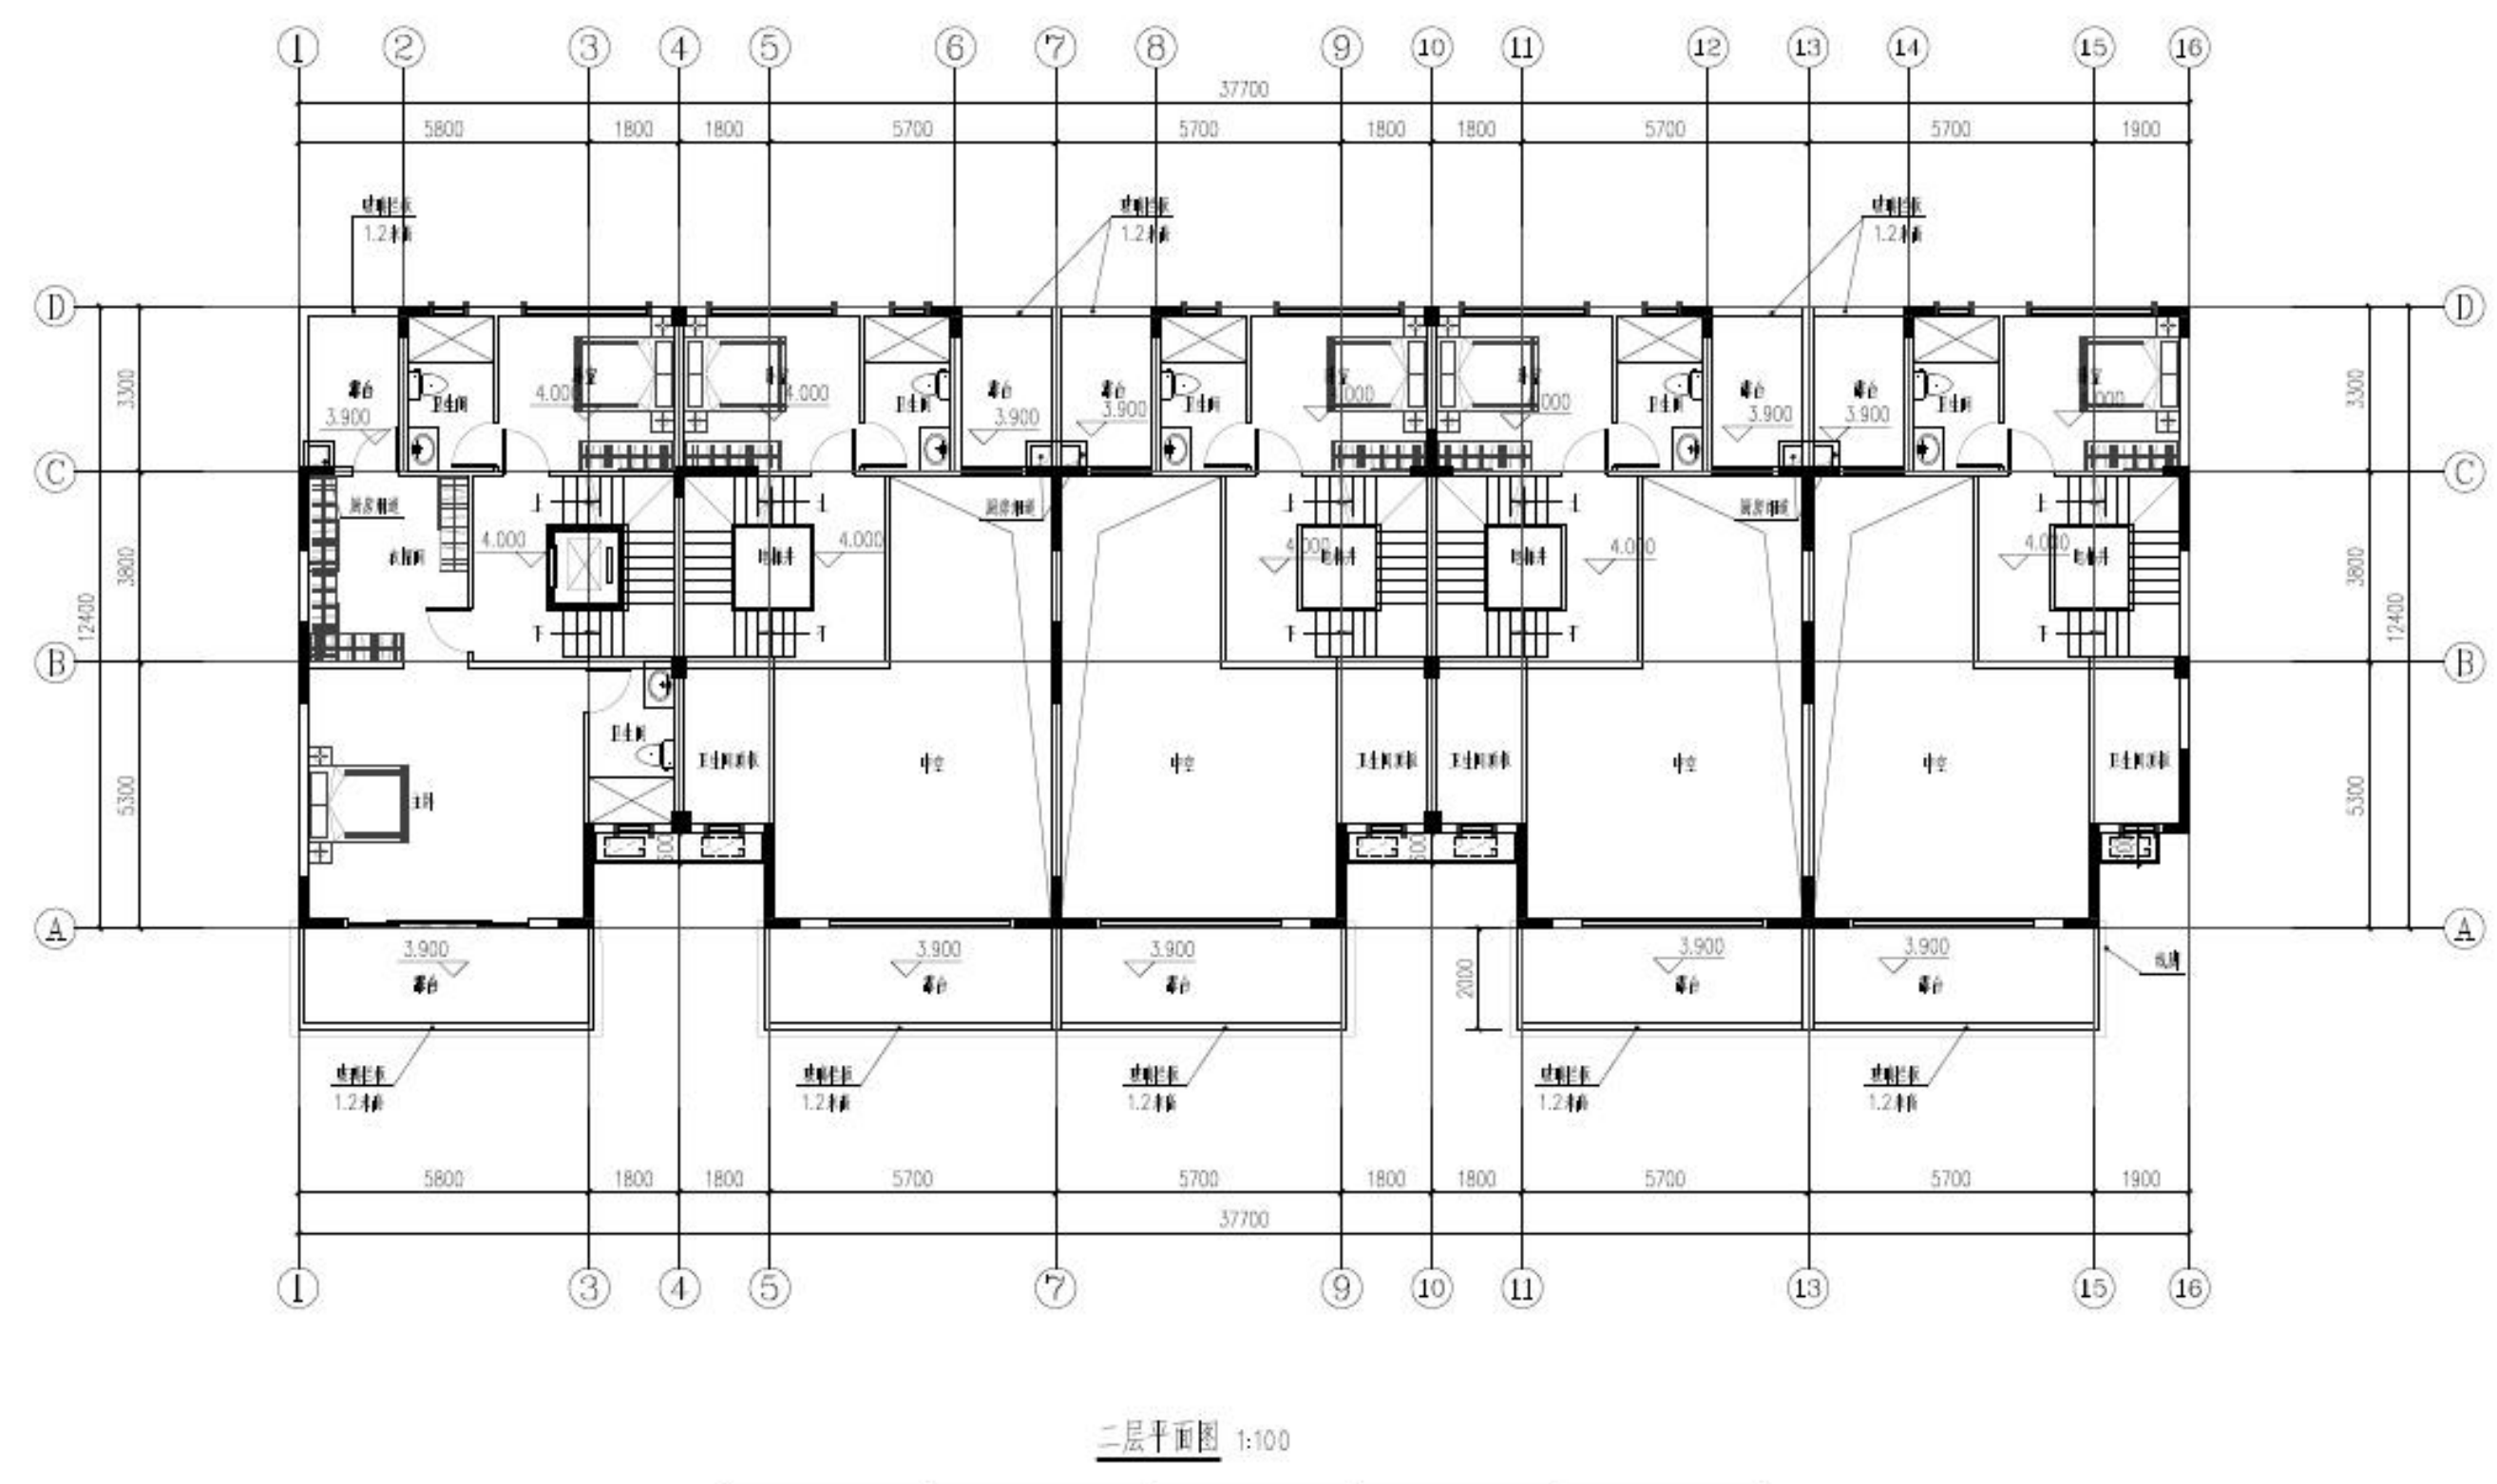

调整方案 95-99栋立面

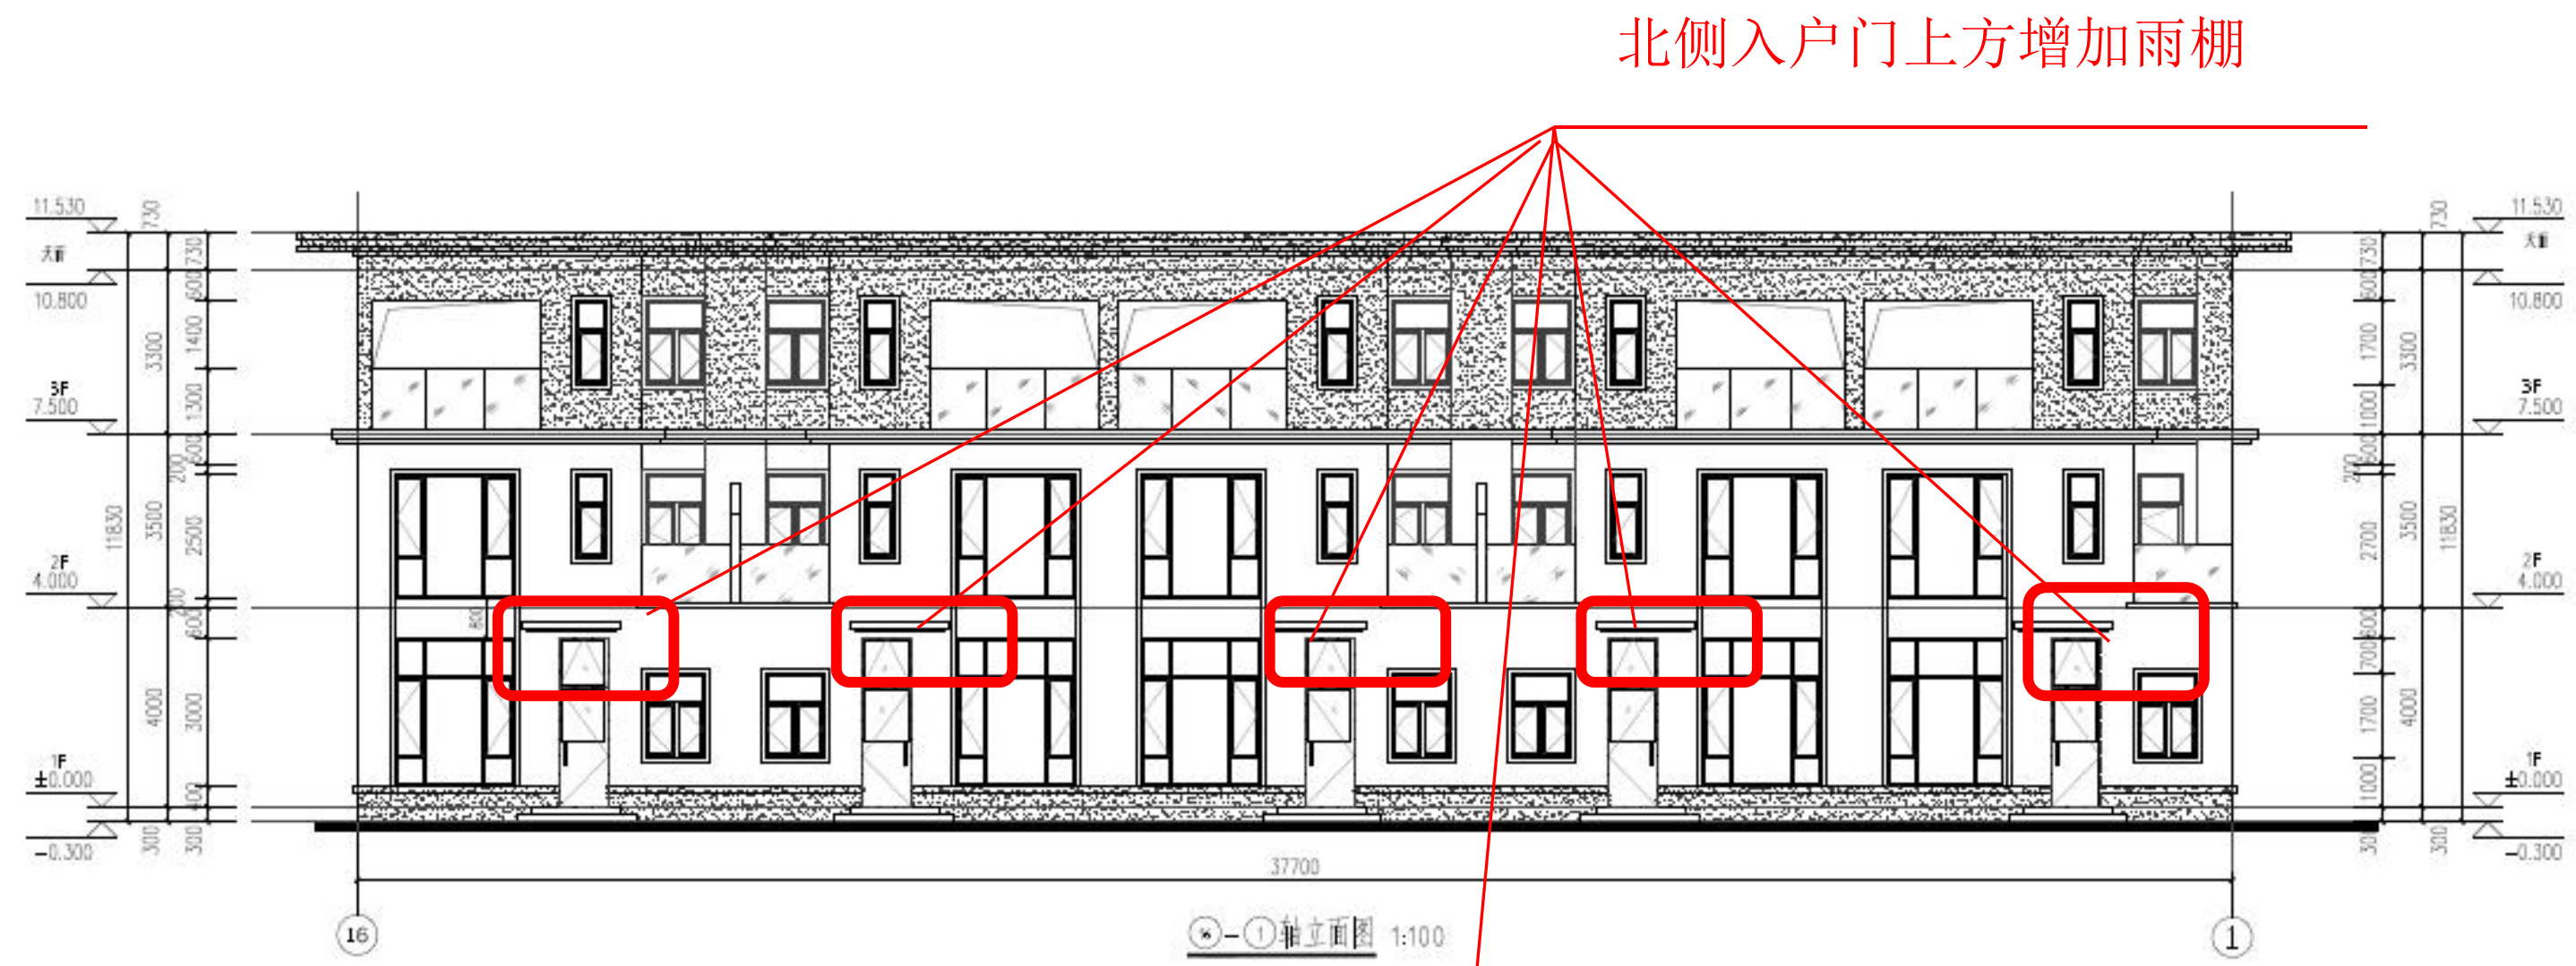


调整方案 95-99栋平面

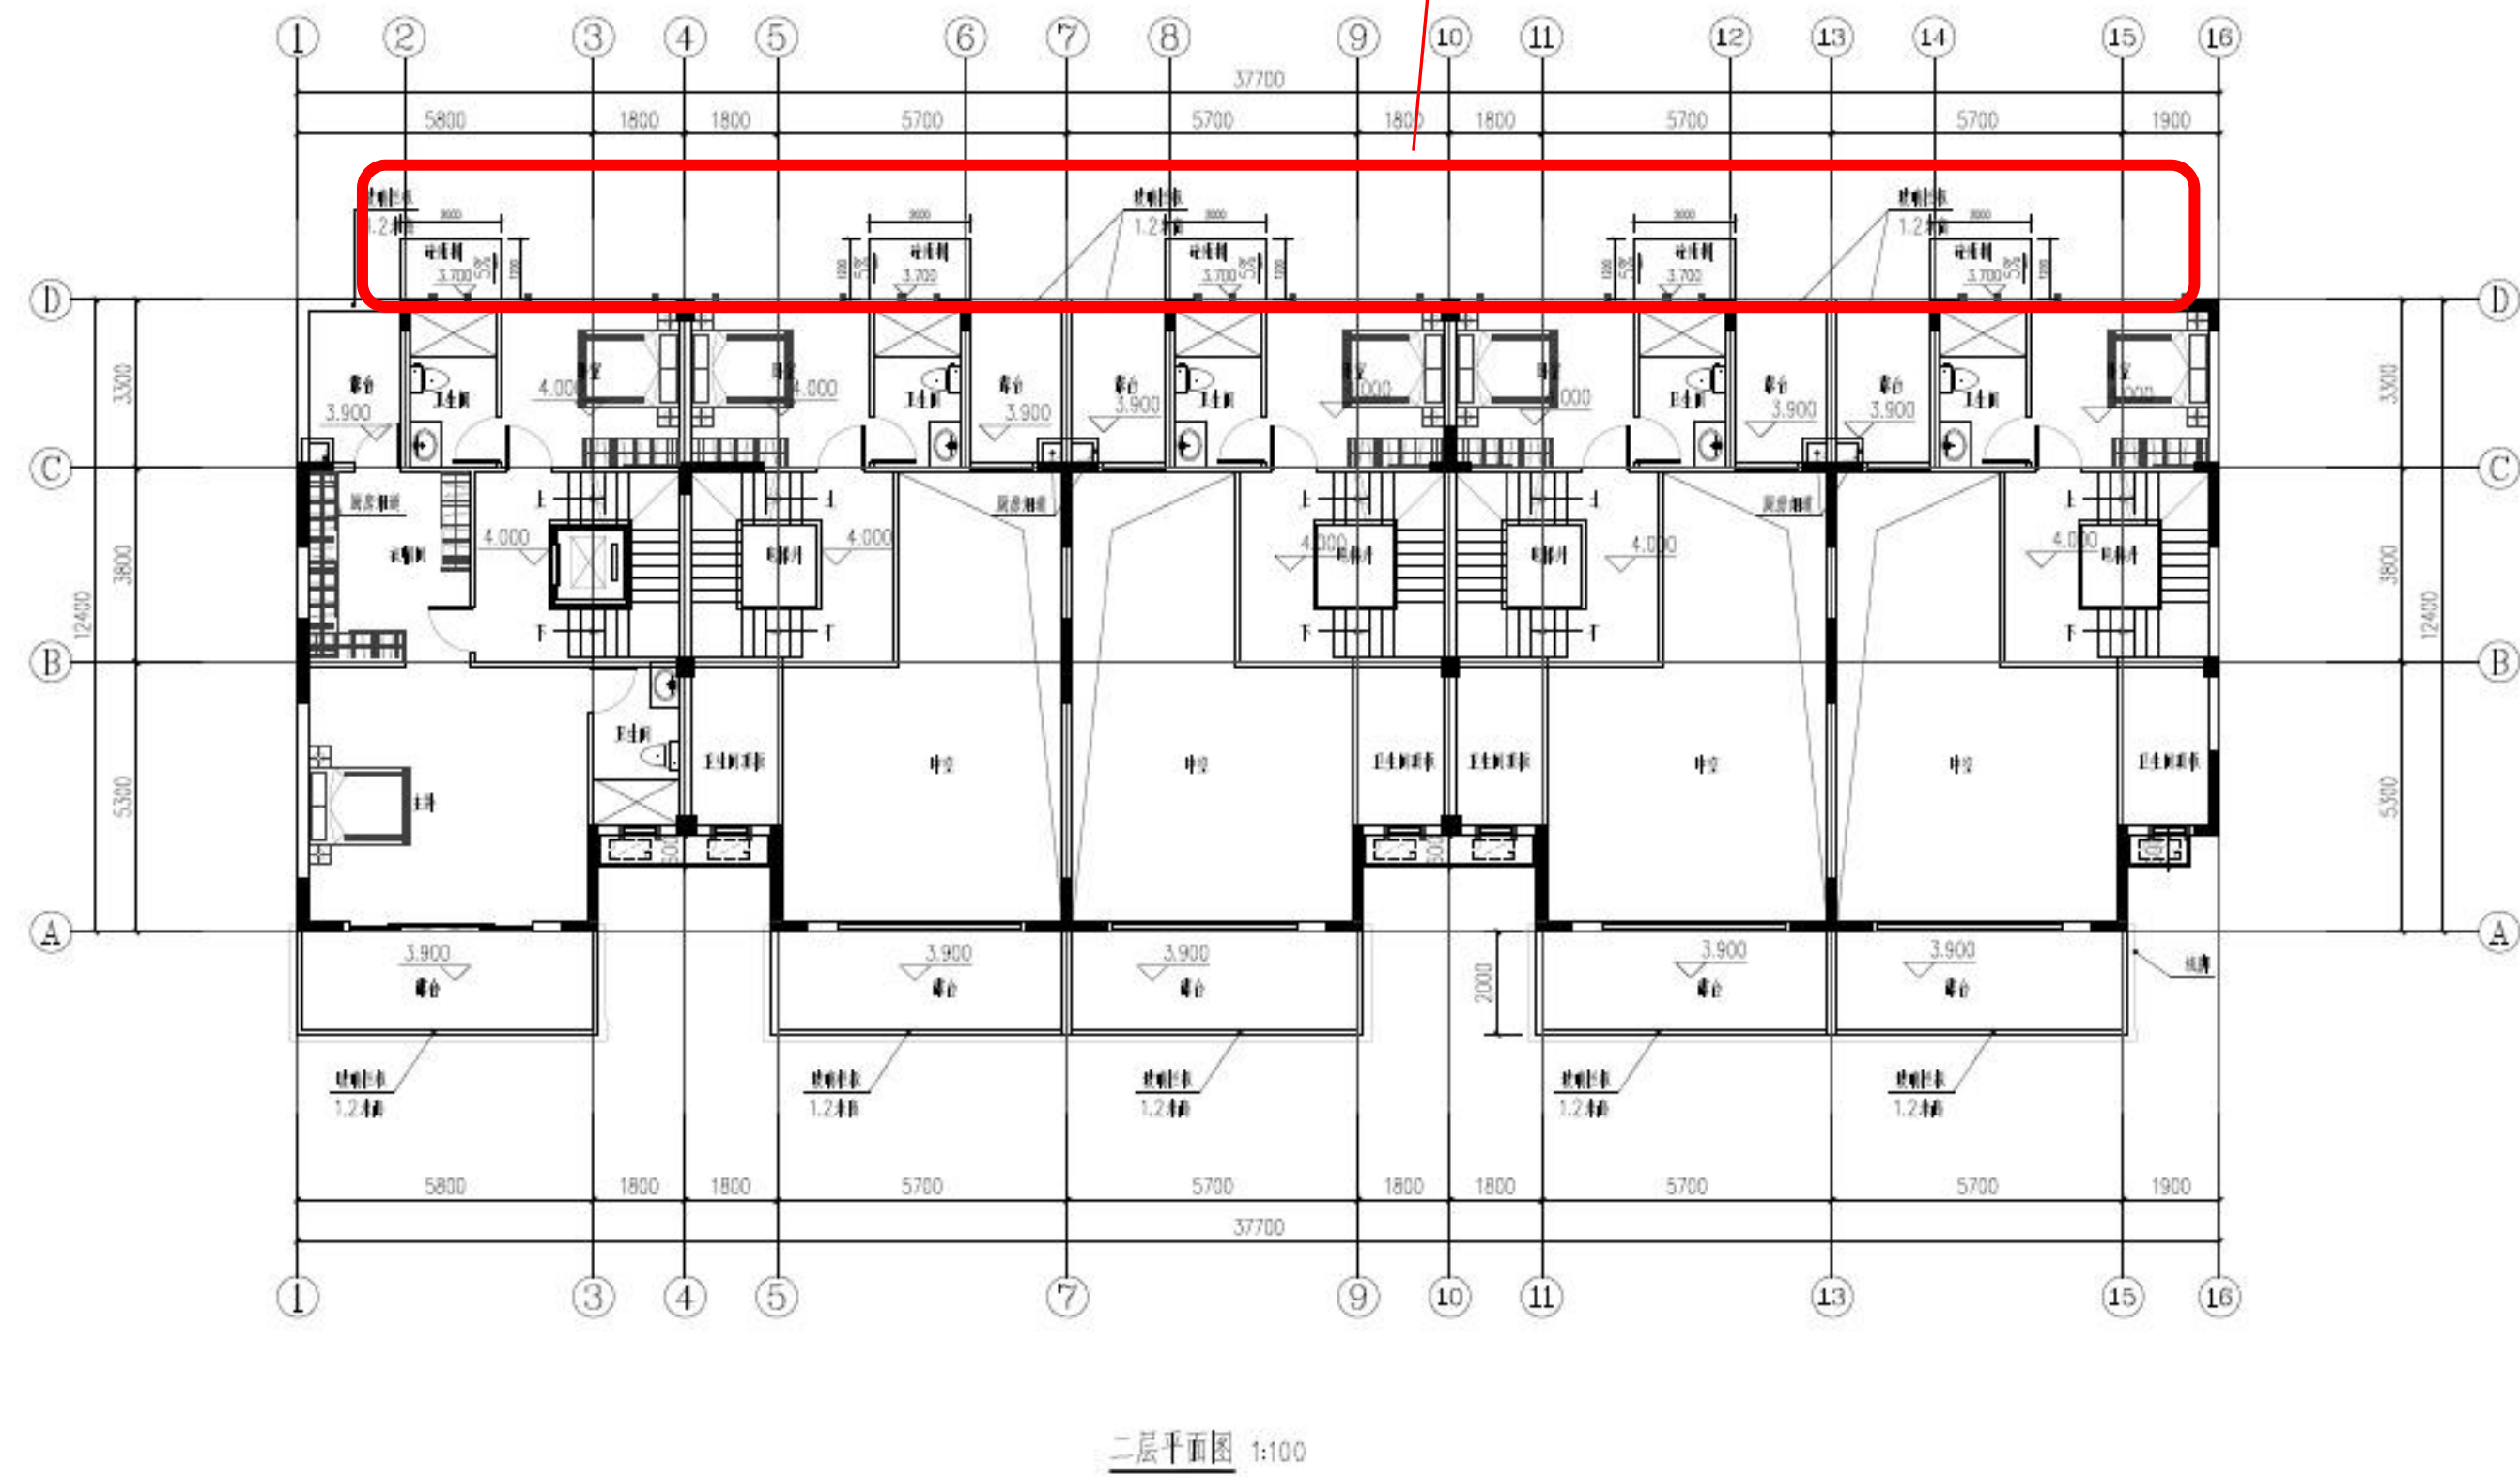

已批方案89-94,78-83,100-105栋立面



调整方案 89-94,78-83,100-105栋立面

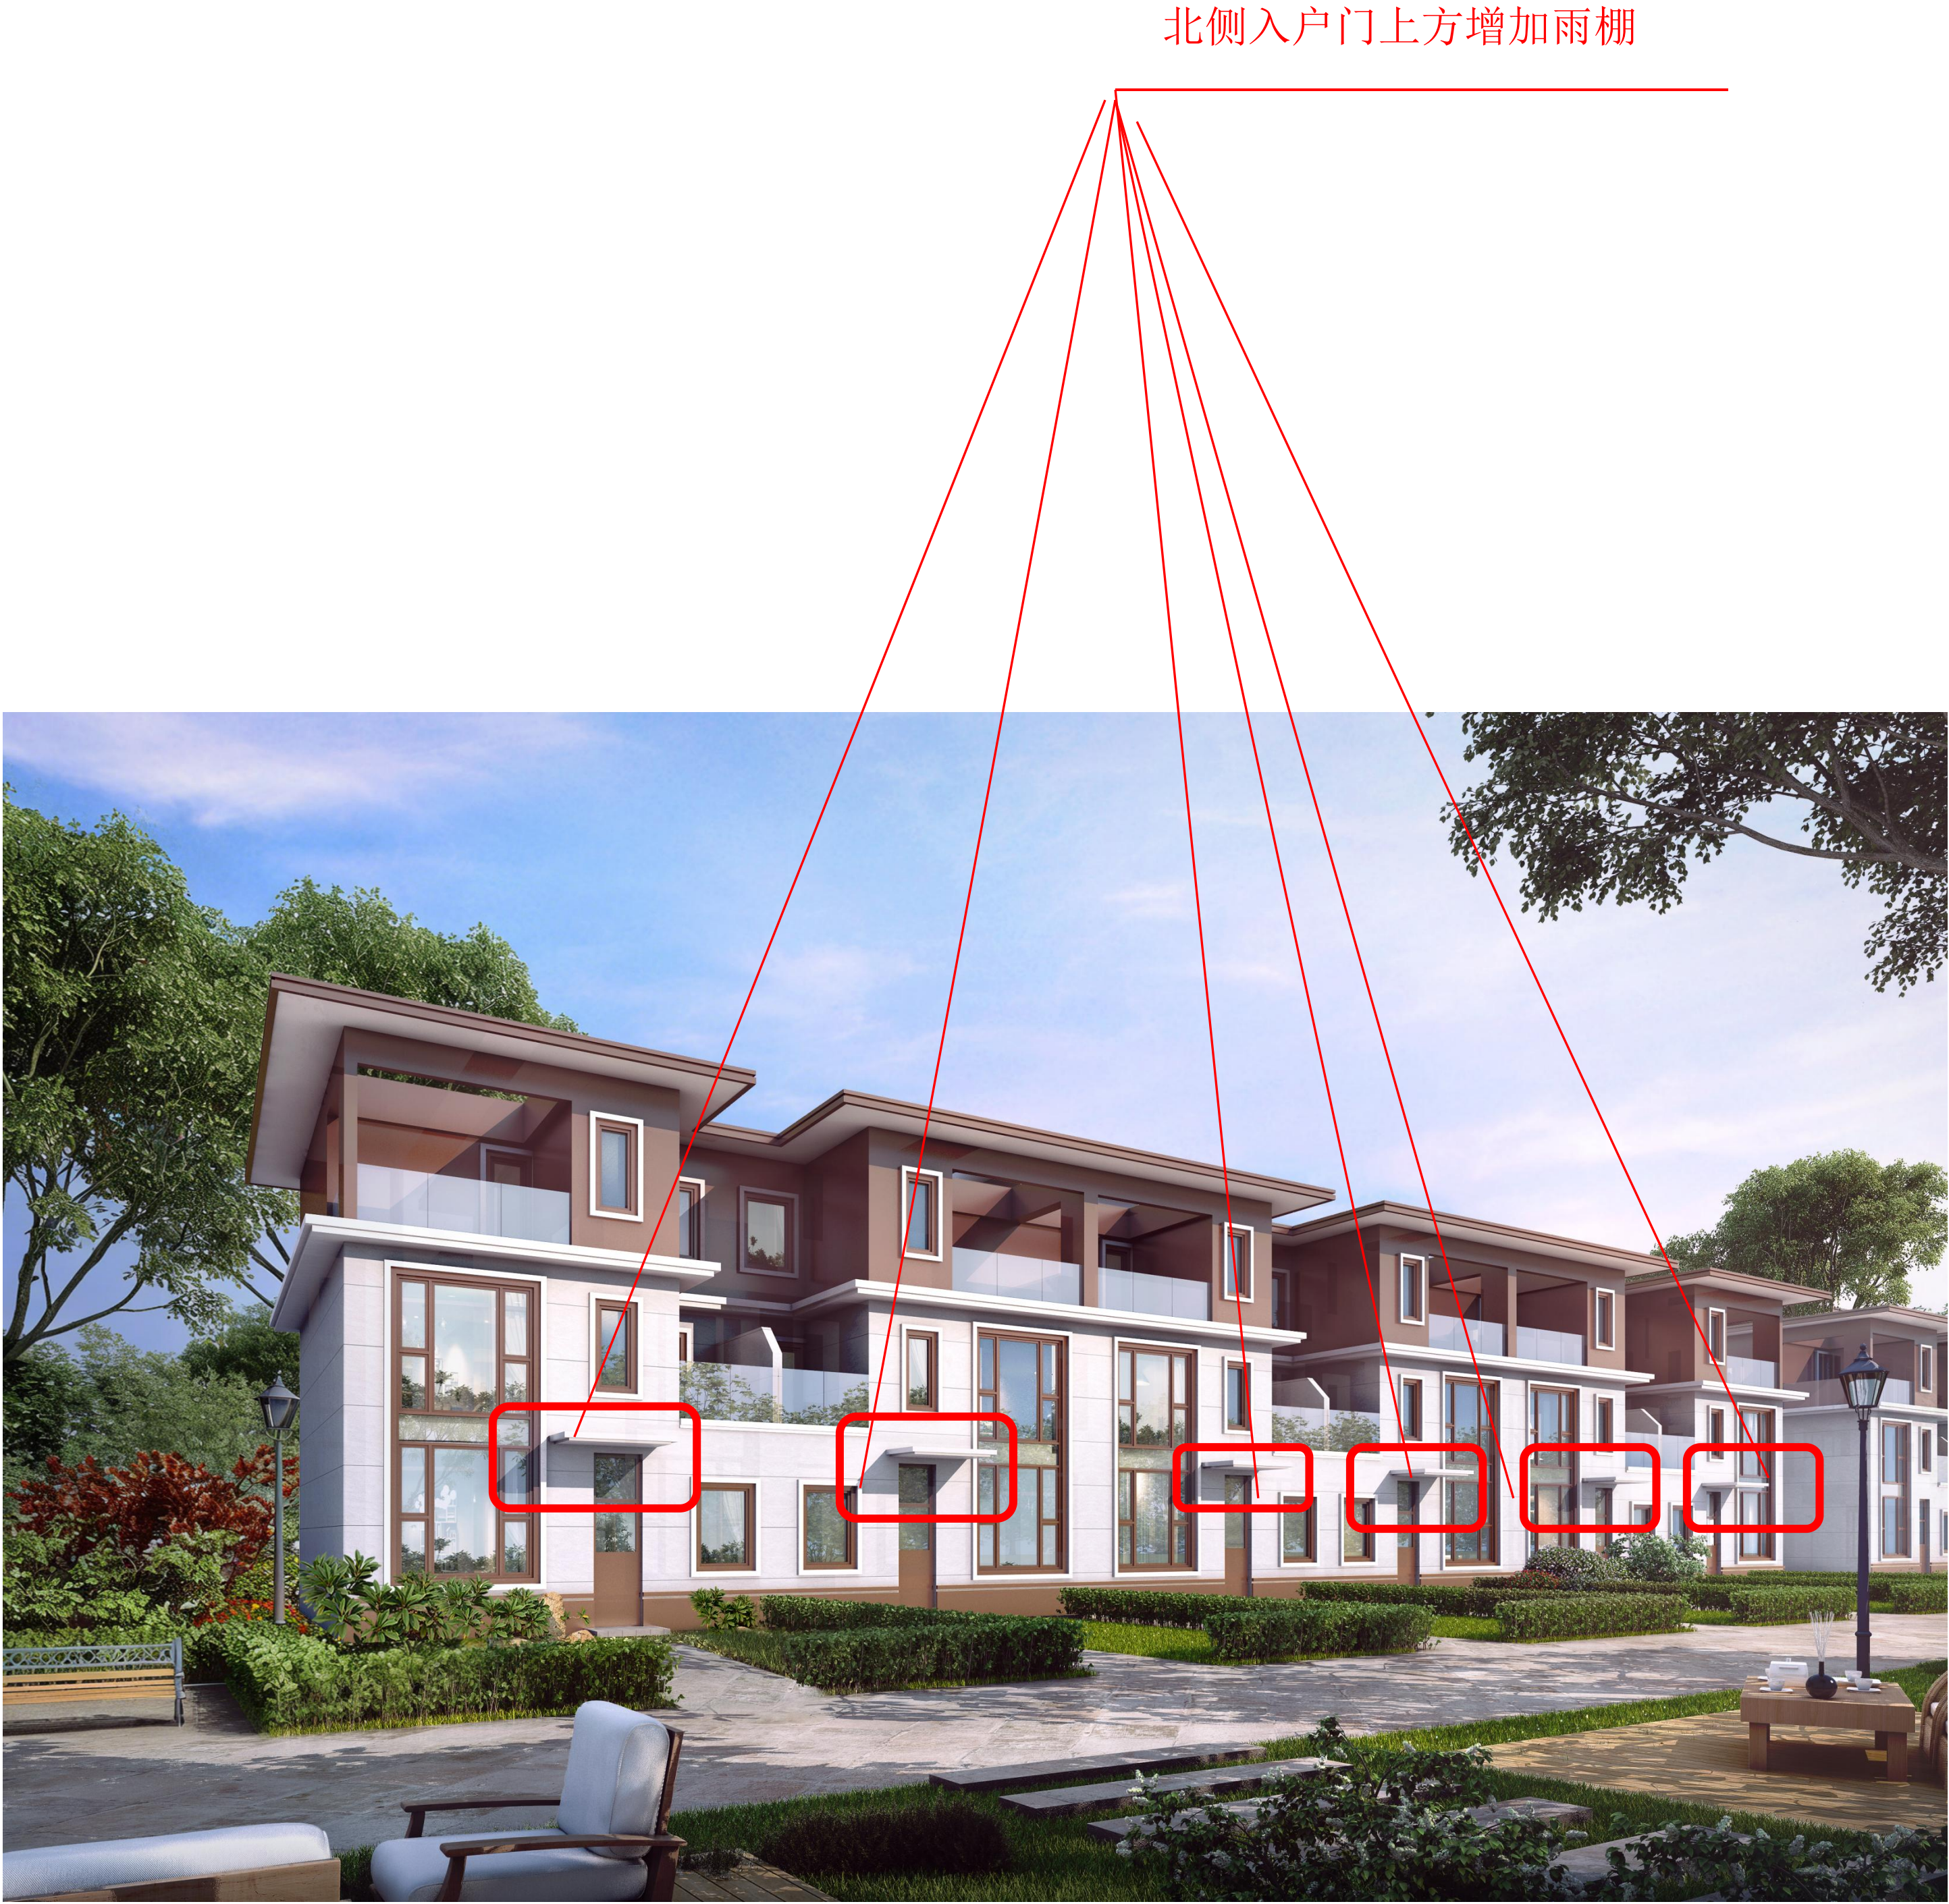

已批方案73-77,84-88栋, 95-99栋立面



调整方案 73-77,84-88栋, 95-99栋立面

